


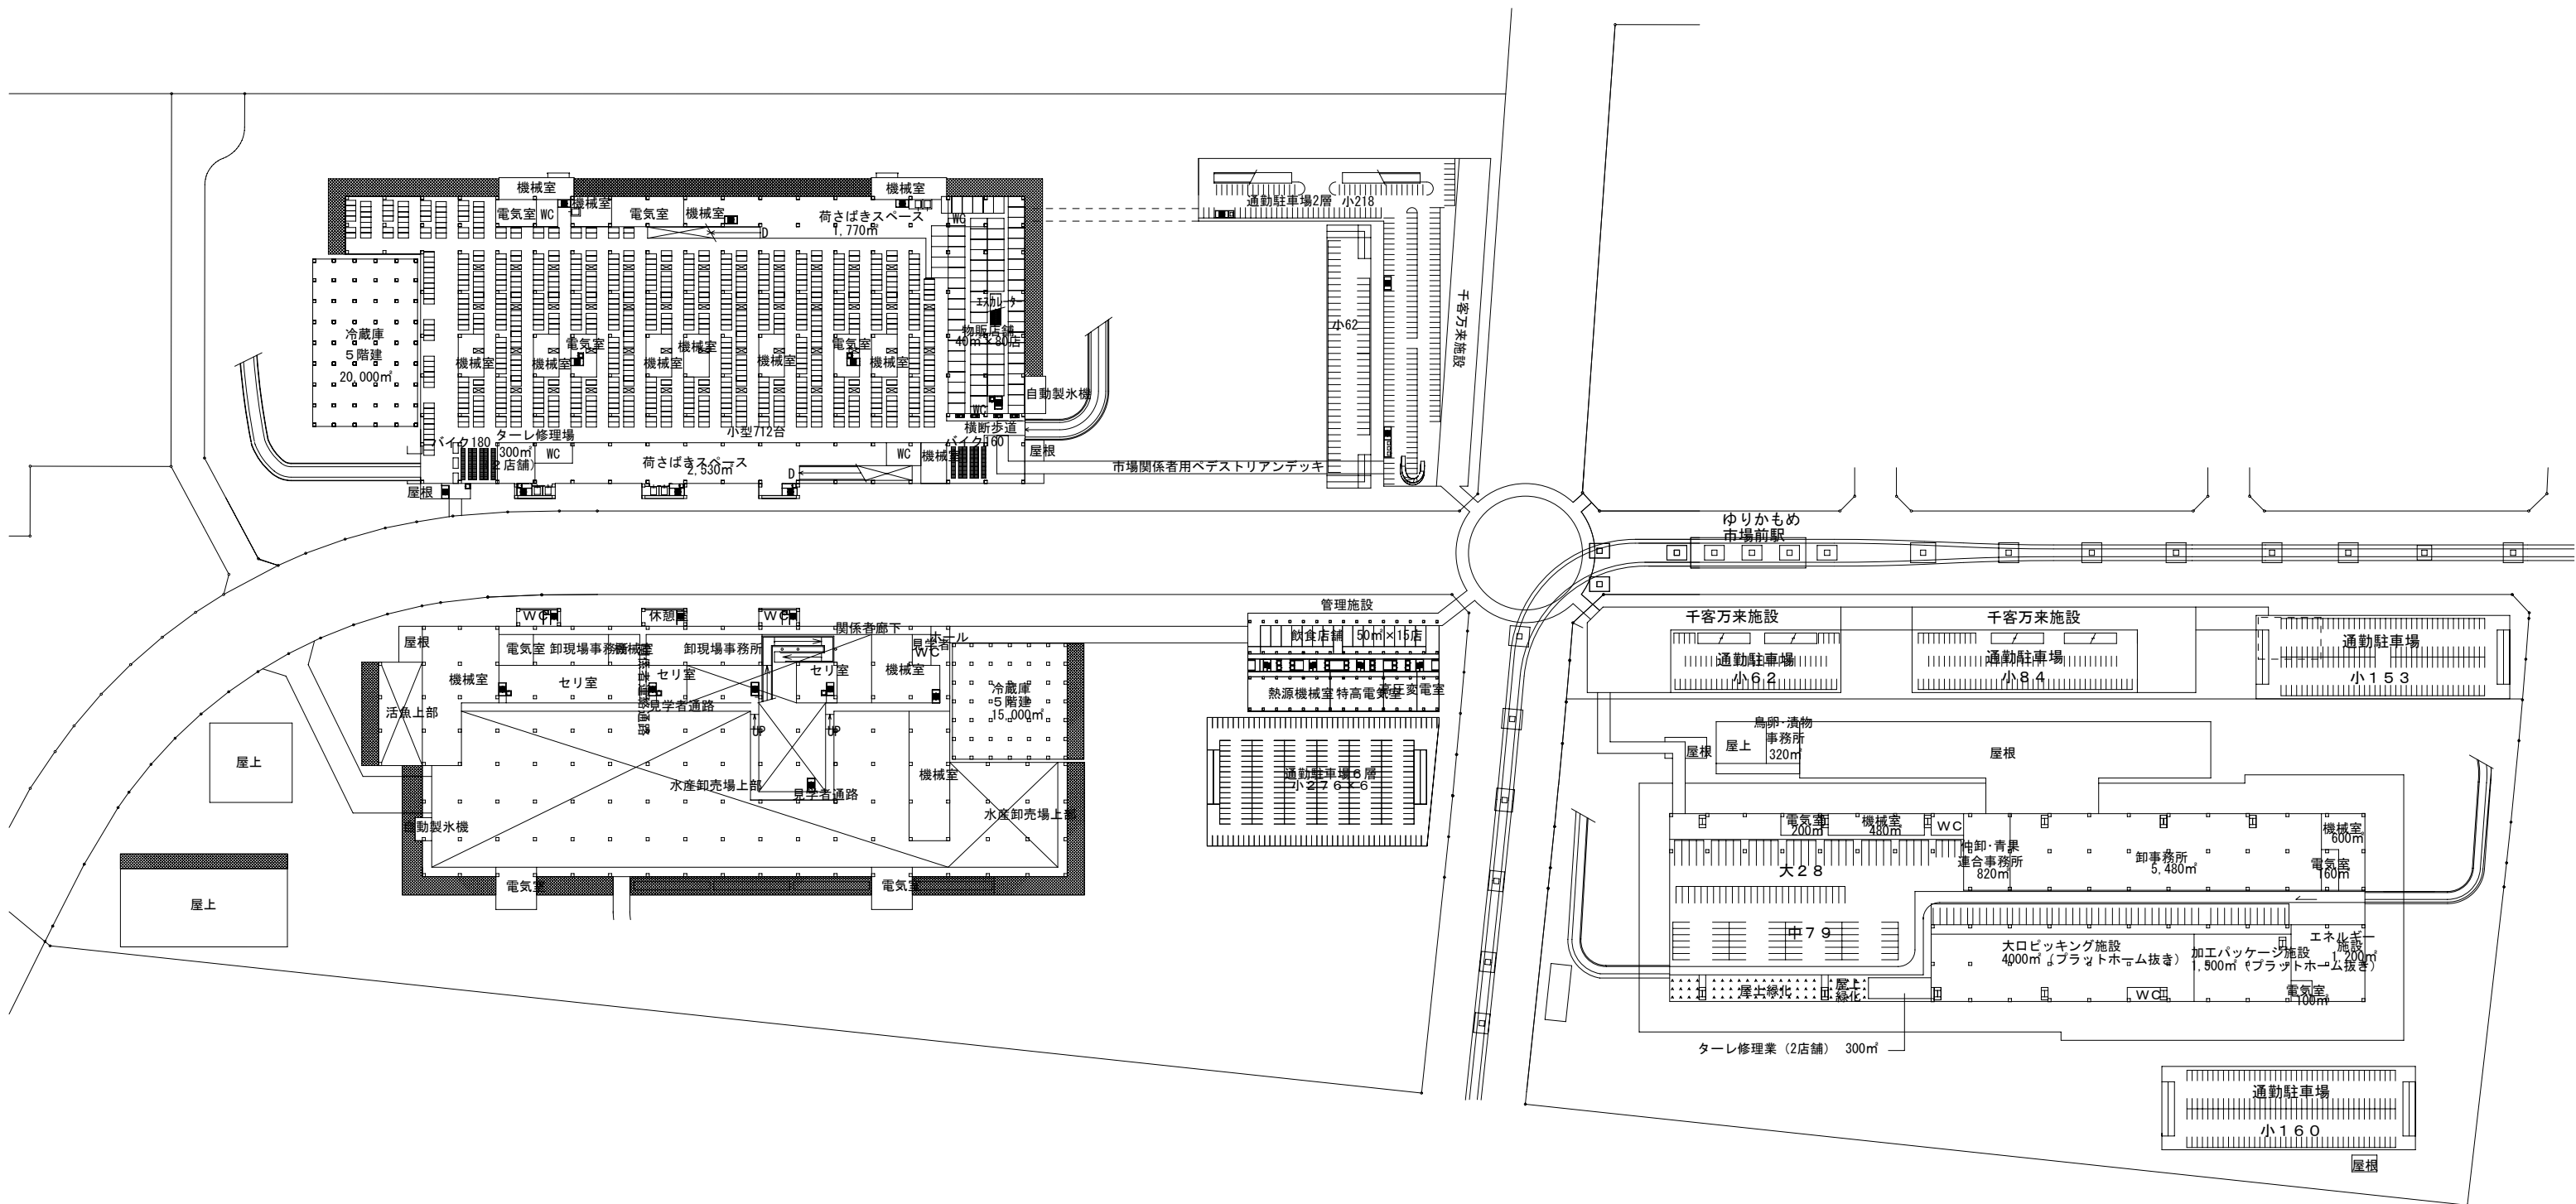

S=1:3000

2階平面図