


6街区断面図

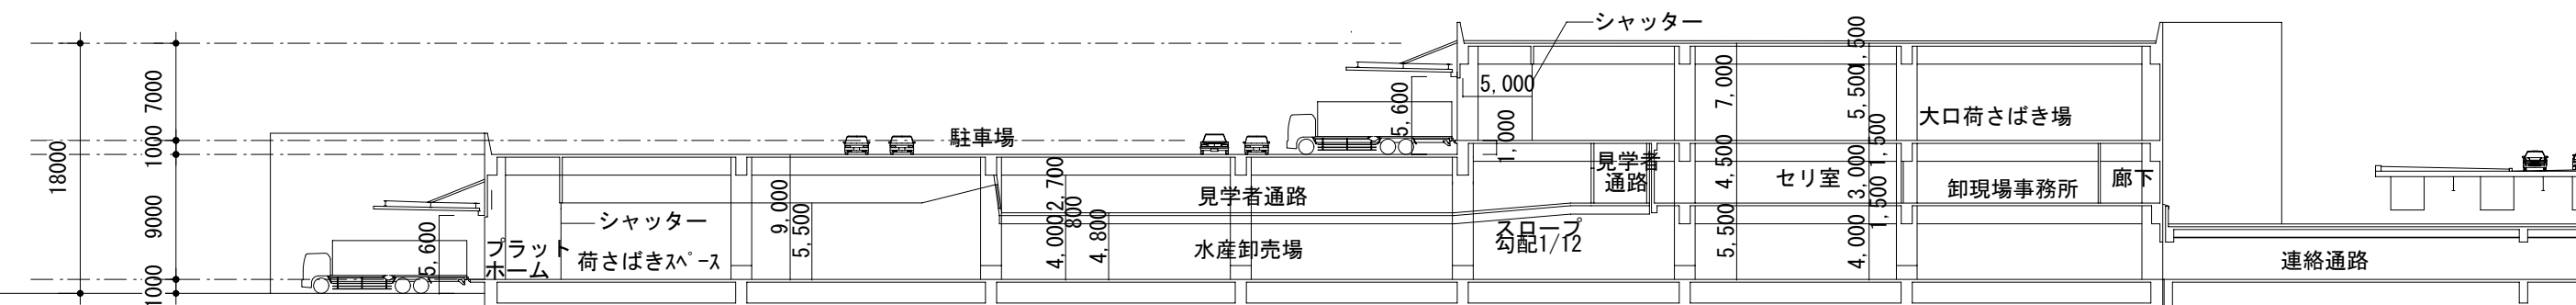

7街区断面図

S=1:500